


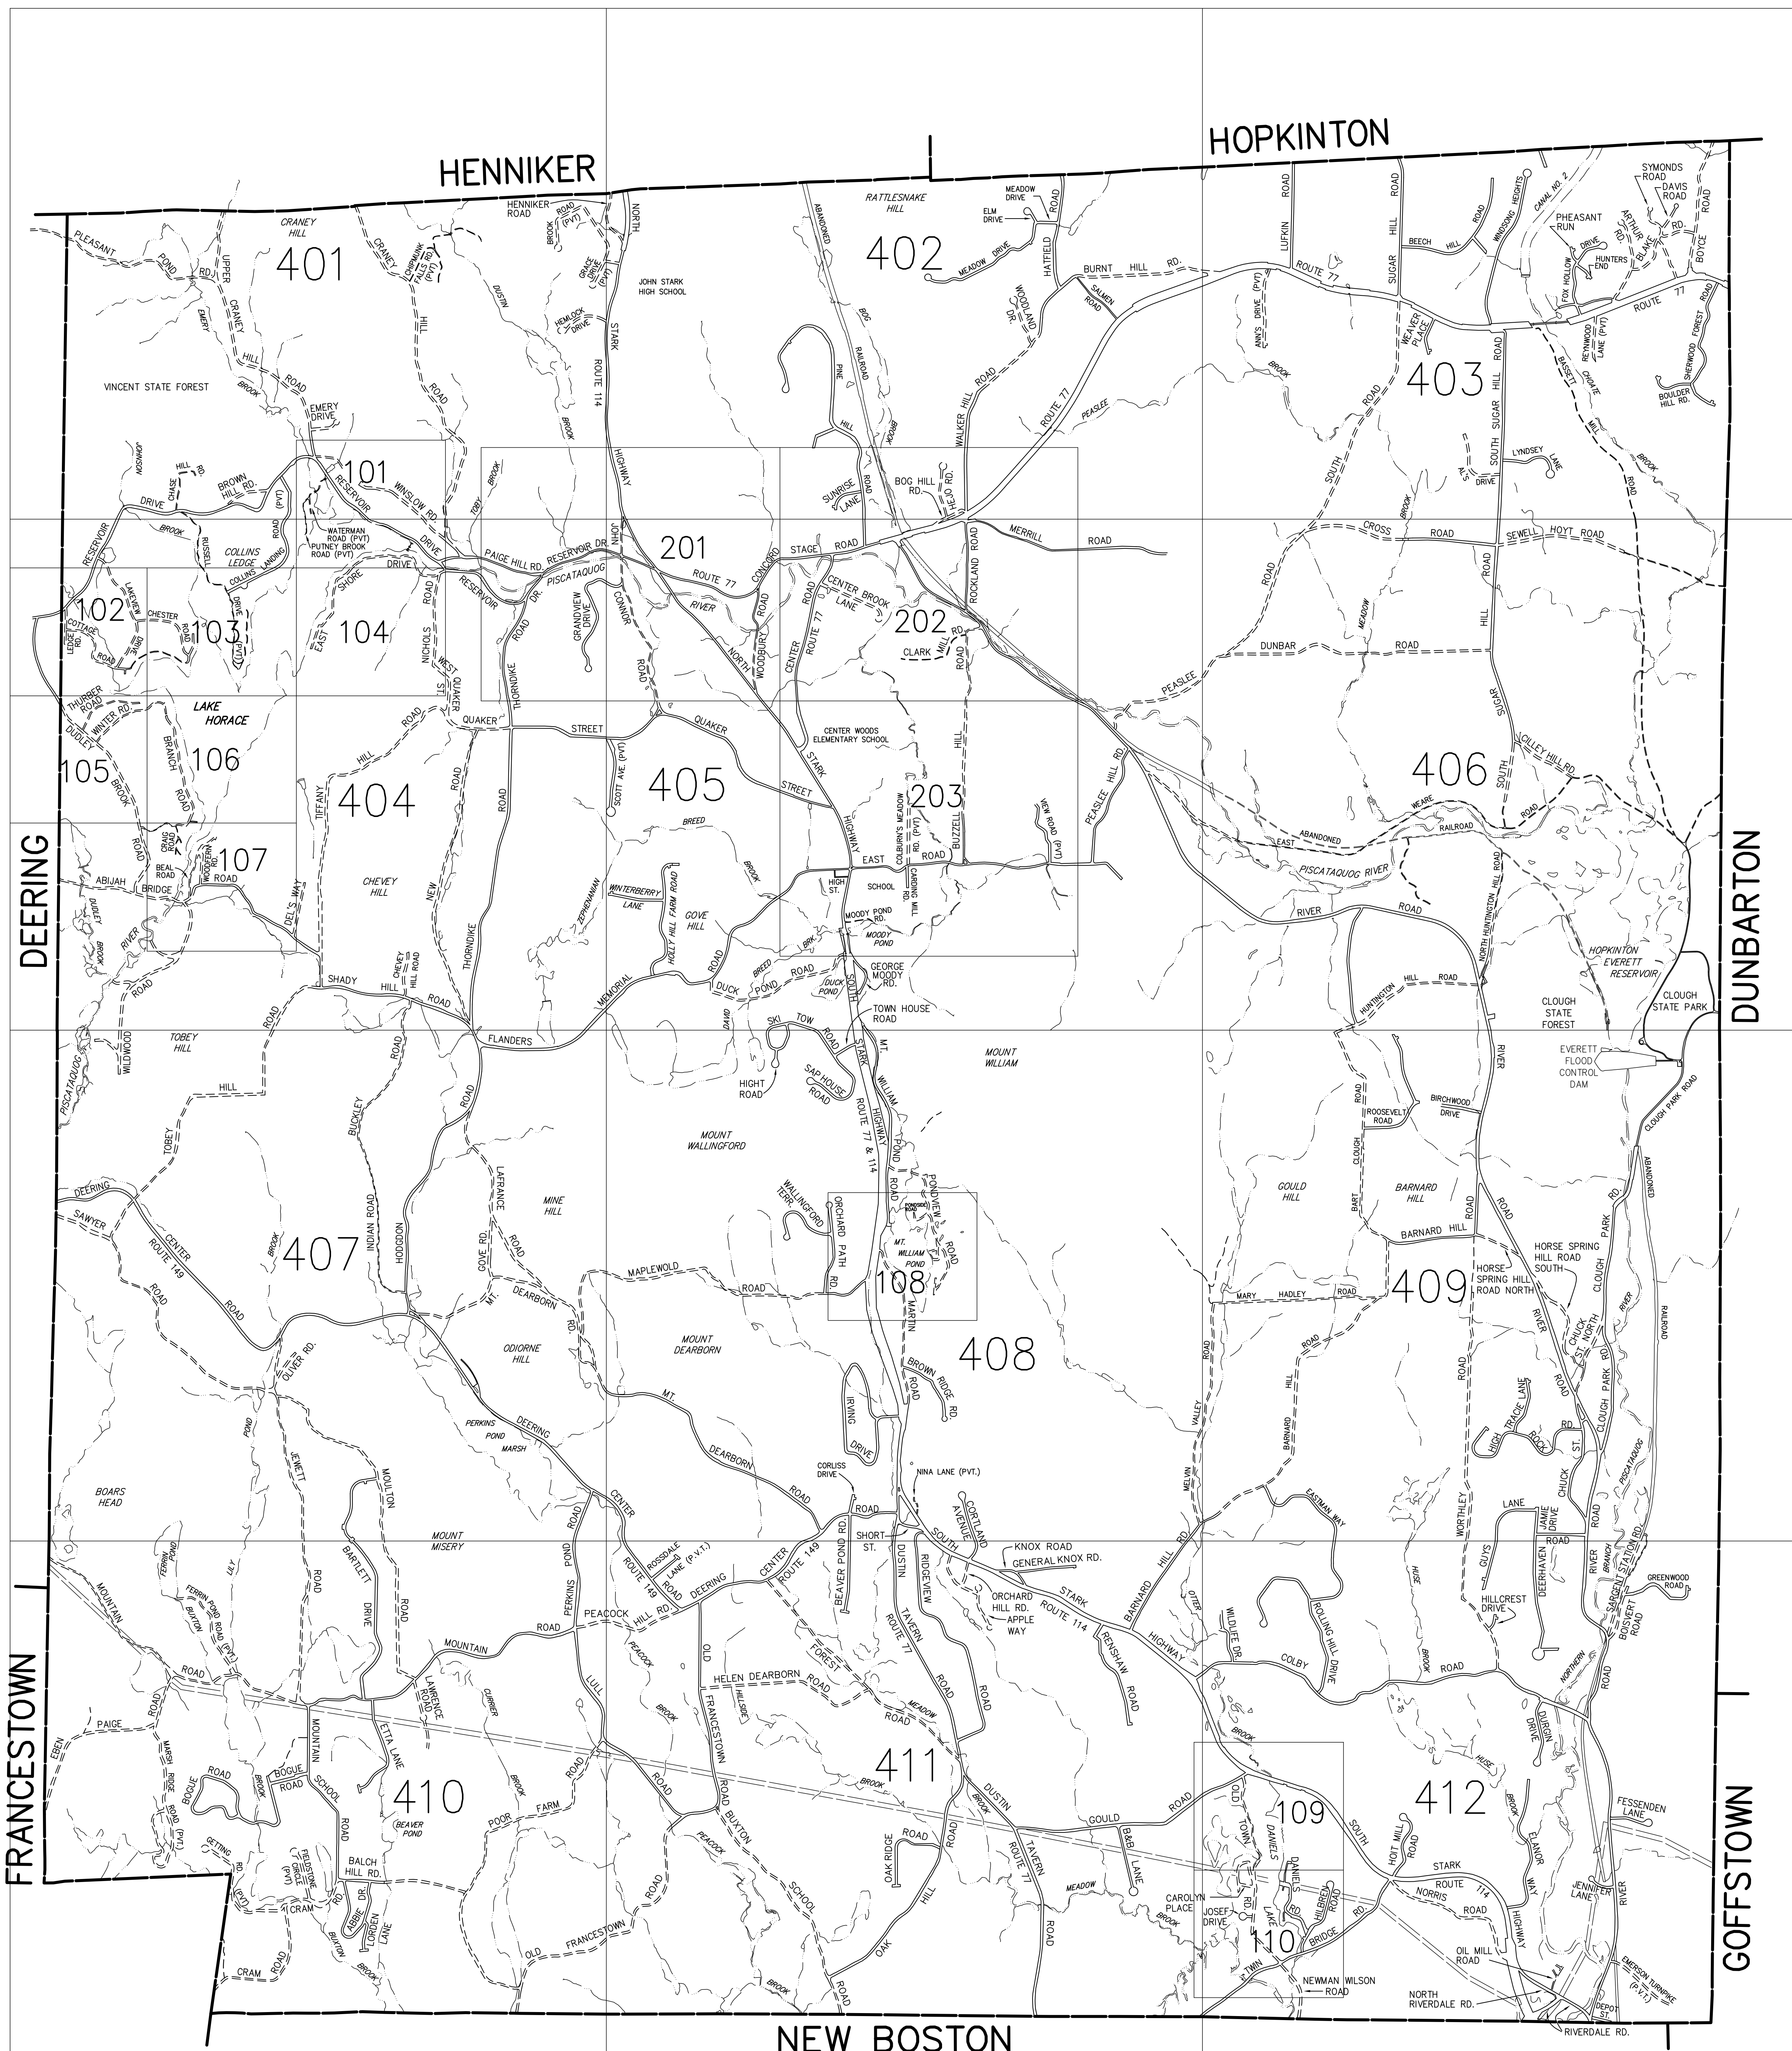


THIS MAP IS FOR ASSESSMENT PURPOSES. IT IS NOT VALID FOR LEGAL DESCRIPTION OR CONVEYANCE.

THE HORIZONTAL DATUM IS THE NEW HAMPSHIRE STATE PLANE COORDINATE SYSTEM, NAD 27.

ORIGINAL MAPPING BY: ROBERT B. TODD R.L.S. - NEW BOSTON, N.H.
PHOTOGRAMMETRY BY: H-S & ASSOCIATES, PHOTOGRAMMETRISTS, INC.
EAST PROVIDENCE, RHODE ISLAND
PHOTOGRAPHY DATE: MAY 9, 1975

REVISED & REPRINTED BY
CAI Technologies
Precision Mapping, Geospatial Solutions
11 PLEASANT STREET, LITTLETON, NH 03611
800.322.4540 - WWW.CAI-TECH.COM

LEGEND	
PAVED ROAD	UTILITY EASEMENT
UNPAVED ROAD	MAP NUMBER 101
WATER	

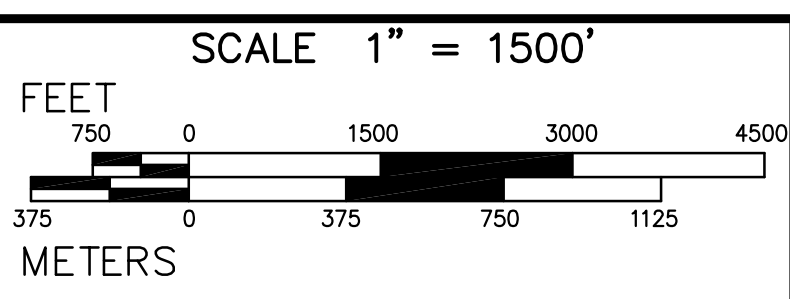

REVISED AND REPRINTED ANNUALLY BY:
CAI TECHNOLOGIES
LITTLETON, N.H.

CURRENT TO:

PROPERTY MAPS
WEARE
NEW HAMPSHIRE

INDEX
MAP