


22" 17" 11" 8.5" 11" 8.5" 17" 22"

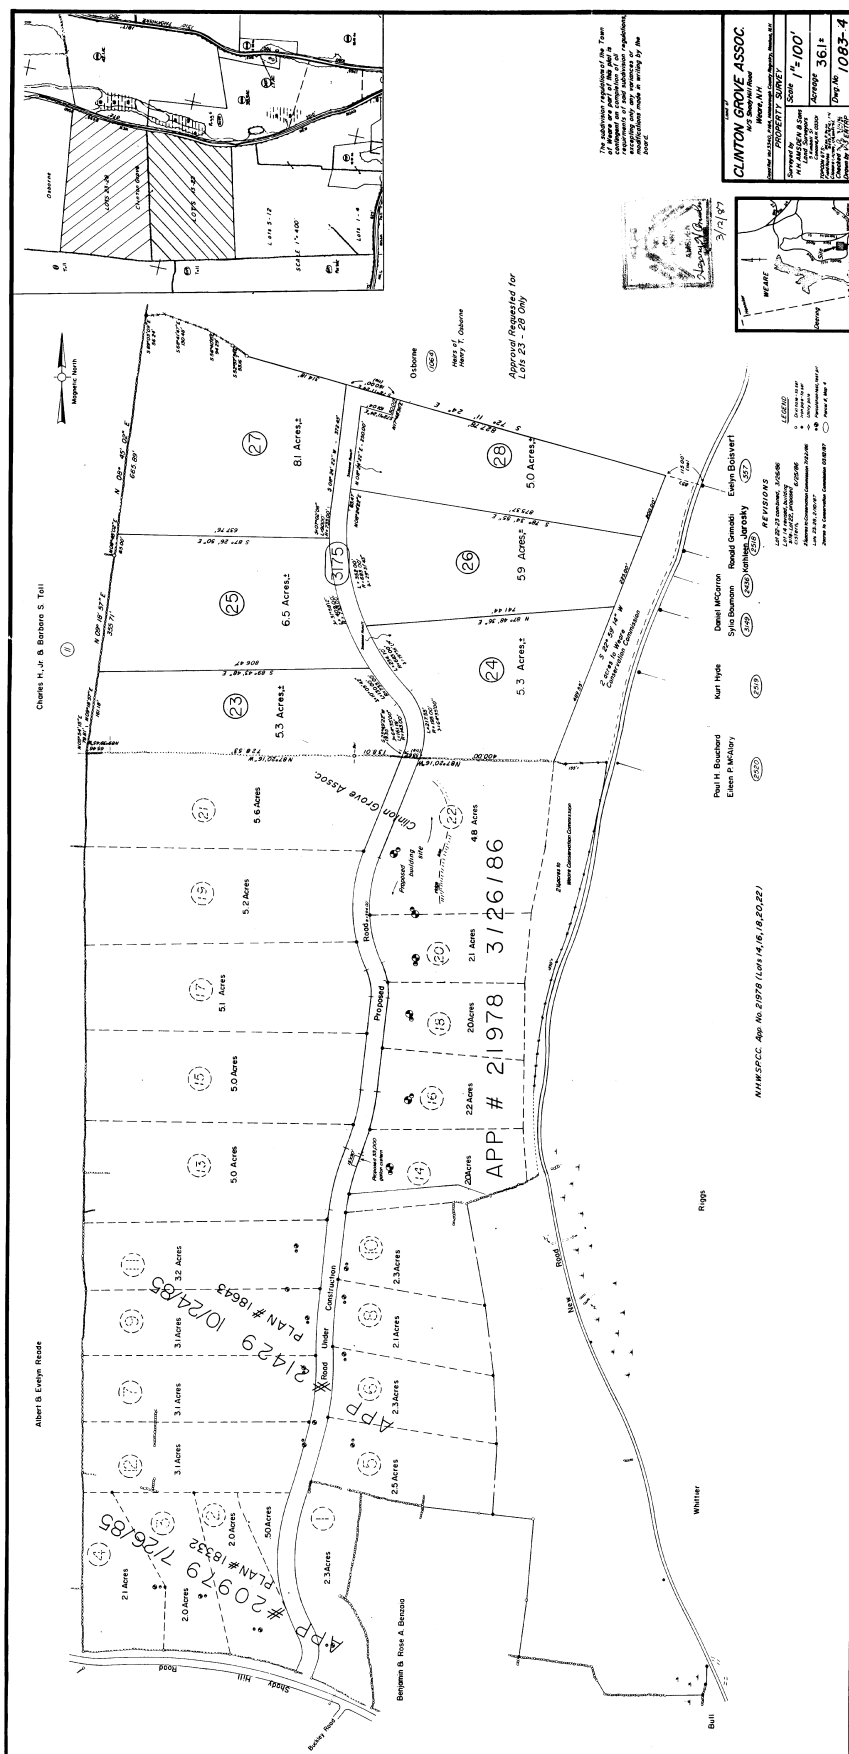


CLINTON GROVE ASSOC.	



- REVISIONS
11" 8.5" 17" 22"


11" 8.5" 17" 22"

22" 17" 11" 8.5" 11" 8.5" 17" 22"