



1266 MARCH 1972

N/F (ARTHUR BAILEY)

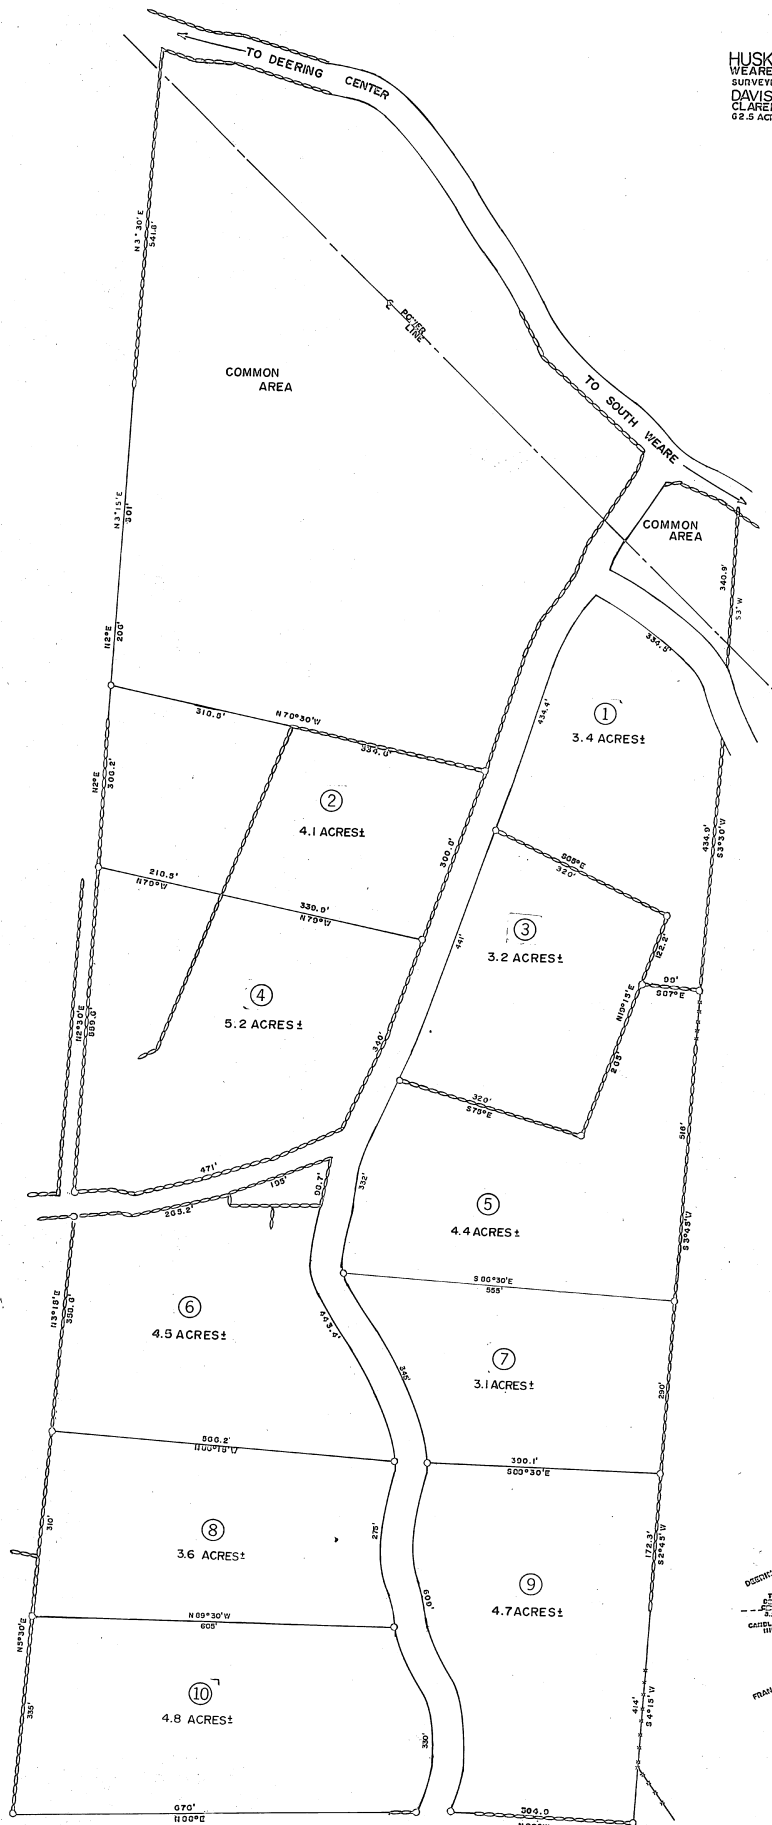

HUSKIE LOT NORTH SECTION
WEARE, NEW HAMPSHIRE
SURVEYED FOR
DAVIS FOREST INDUSTRIES
CLAREMONT, NEW HAMPSHIRE
62.9 ACRES±

N/F (LORDEN LUMBER CO)

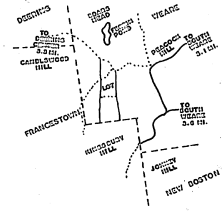

—●— STONE WALL
—H—H— WIRE FENCE
— DEERING LINE
— DROOK
— O — IRON PIN

WEARE, NEW HAMPSHIRE		(HUSKIE LOT) NORTH SECTION	
SCALE 1"=100'		DRAWN BY W. MELCHER	
DEVELOPMENT BY LEDGEWOOD PROPERTIES INC.		REVISOR 0-15-72	
CLAREMONT, NEW HAMPSHIRE		N.H.W.S.P.C.C.	
JUNE 7, 1972		APPROVAL NO. 4559	
		DE 0128	

PLAN # 0118
DRAWN NO. 4