




# COMPOSITE MAP OF WEARE NEW HAMPSHIRE

SCALE: 1" = 1600'



## LEGEND

- PROPERTY LINE
- OR COMMON OWNERSHIP
- RAILROAD
- TOWN LINE
- WATER
- WETLAND
- ROAD
- SECONDARY ROAD
- PRIVATE ROAD
- RIGHT OF WAY
- TRAIL
- UTILITY

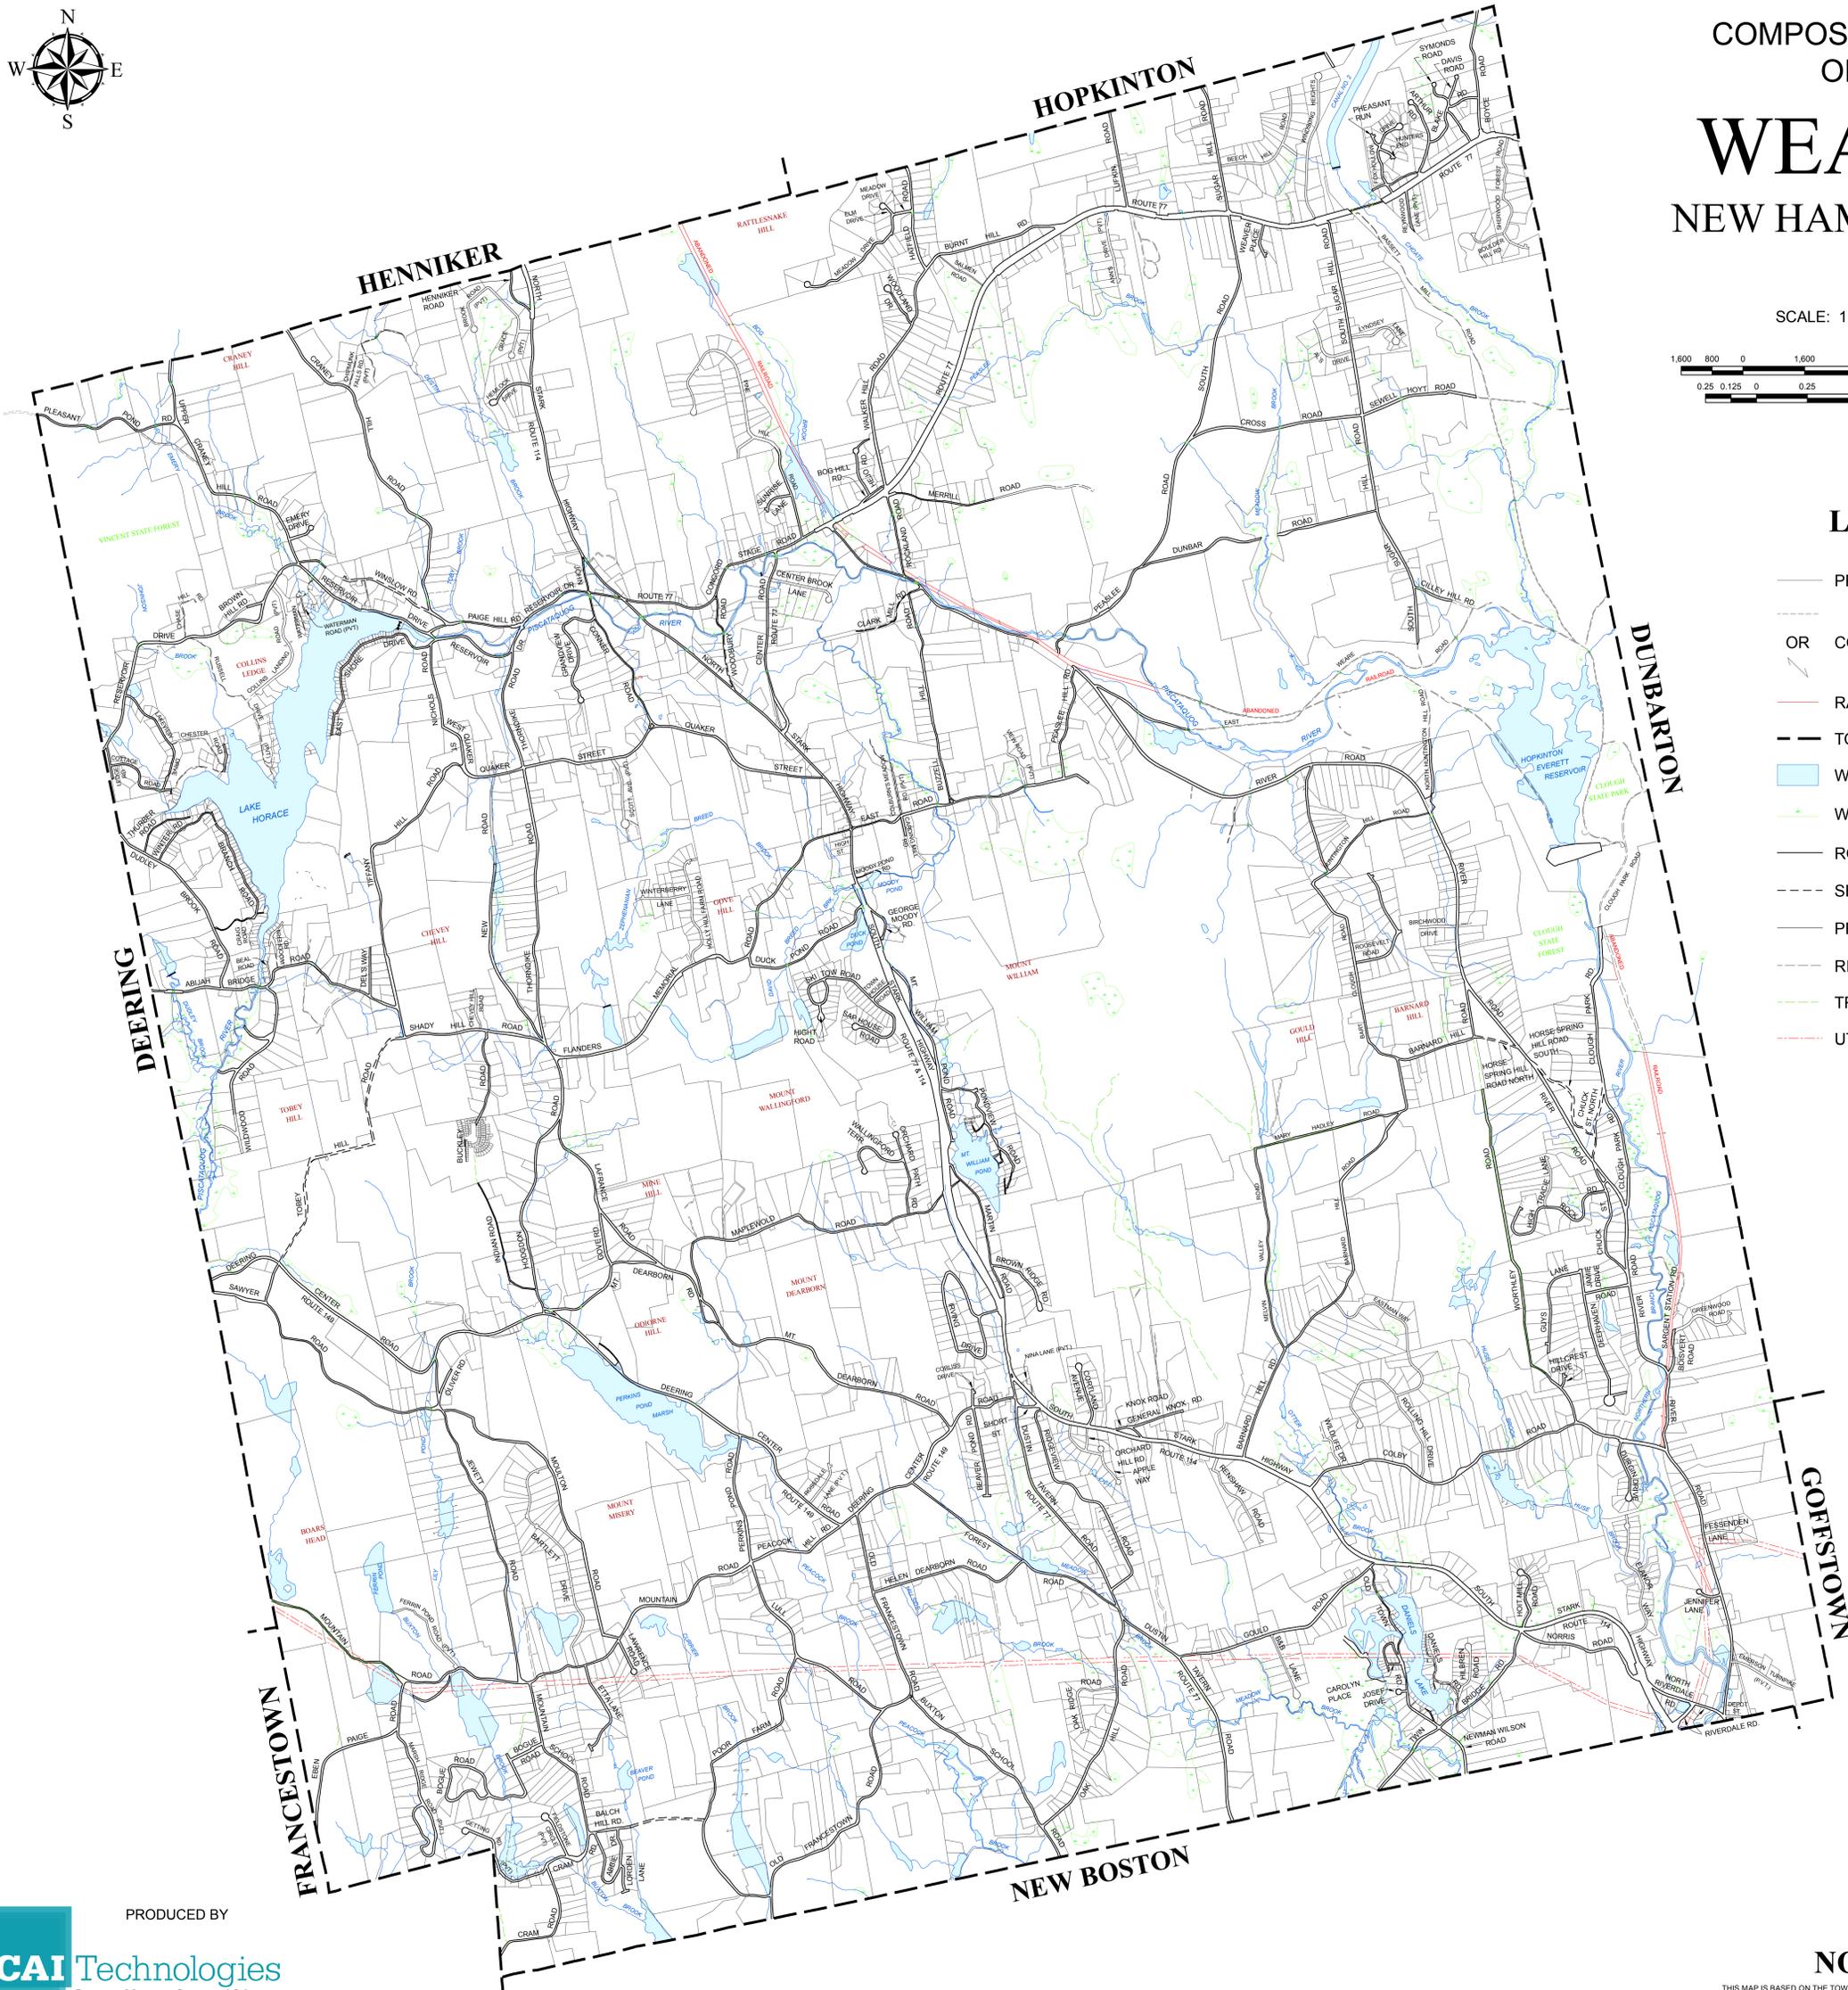

PRODUCED BY



11 PLEASANT STREET, LITTLETON, NH 03561  
800.322.4540 - WWW.CAI-TECH.COM

## NOTES

THIS MAP IS BASED ON THE TOWN OF WEARE, NEW HAMPSHIRE  
PROPERTY MAPS PREPARED BY ROBERT B. TODD R.L.S. - NEW BOSTON, NH  
& DIGITIZED IN 1994 BY CAI TECHNOLOGIES.  
IT IS INTENDED FOR REFERENCE AND PLANNING PURPOSES ONLY.  
PROPERTY LINES CURRENT TO APRIL 1, 2015